


GIRDER ELEVATION MID-SEGMENT

* OMIT HOLES AND PLACE INSERTS ON THE INTERIOR FACE OF EXTERIOR GIRDERS. PLACE HOLES AND INSERTS PARALLEL TO SKEW. INSERTS SHALL BE 1" Ø BURKE HI-TENSILE, LANCASTER MALLEABLE, DAYTON-SUPERIOR F-62 FLARED THIN SLAB (1" x 4 5/8") FERRULE INSERT OR APPROVED EQUAL. (TYP.)

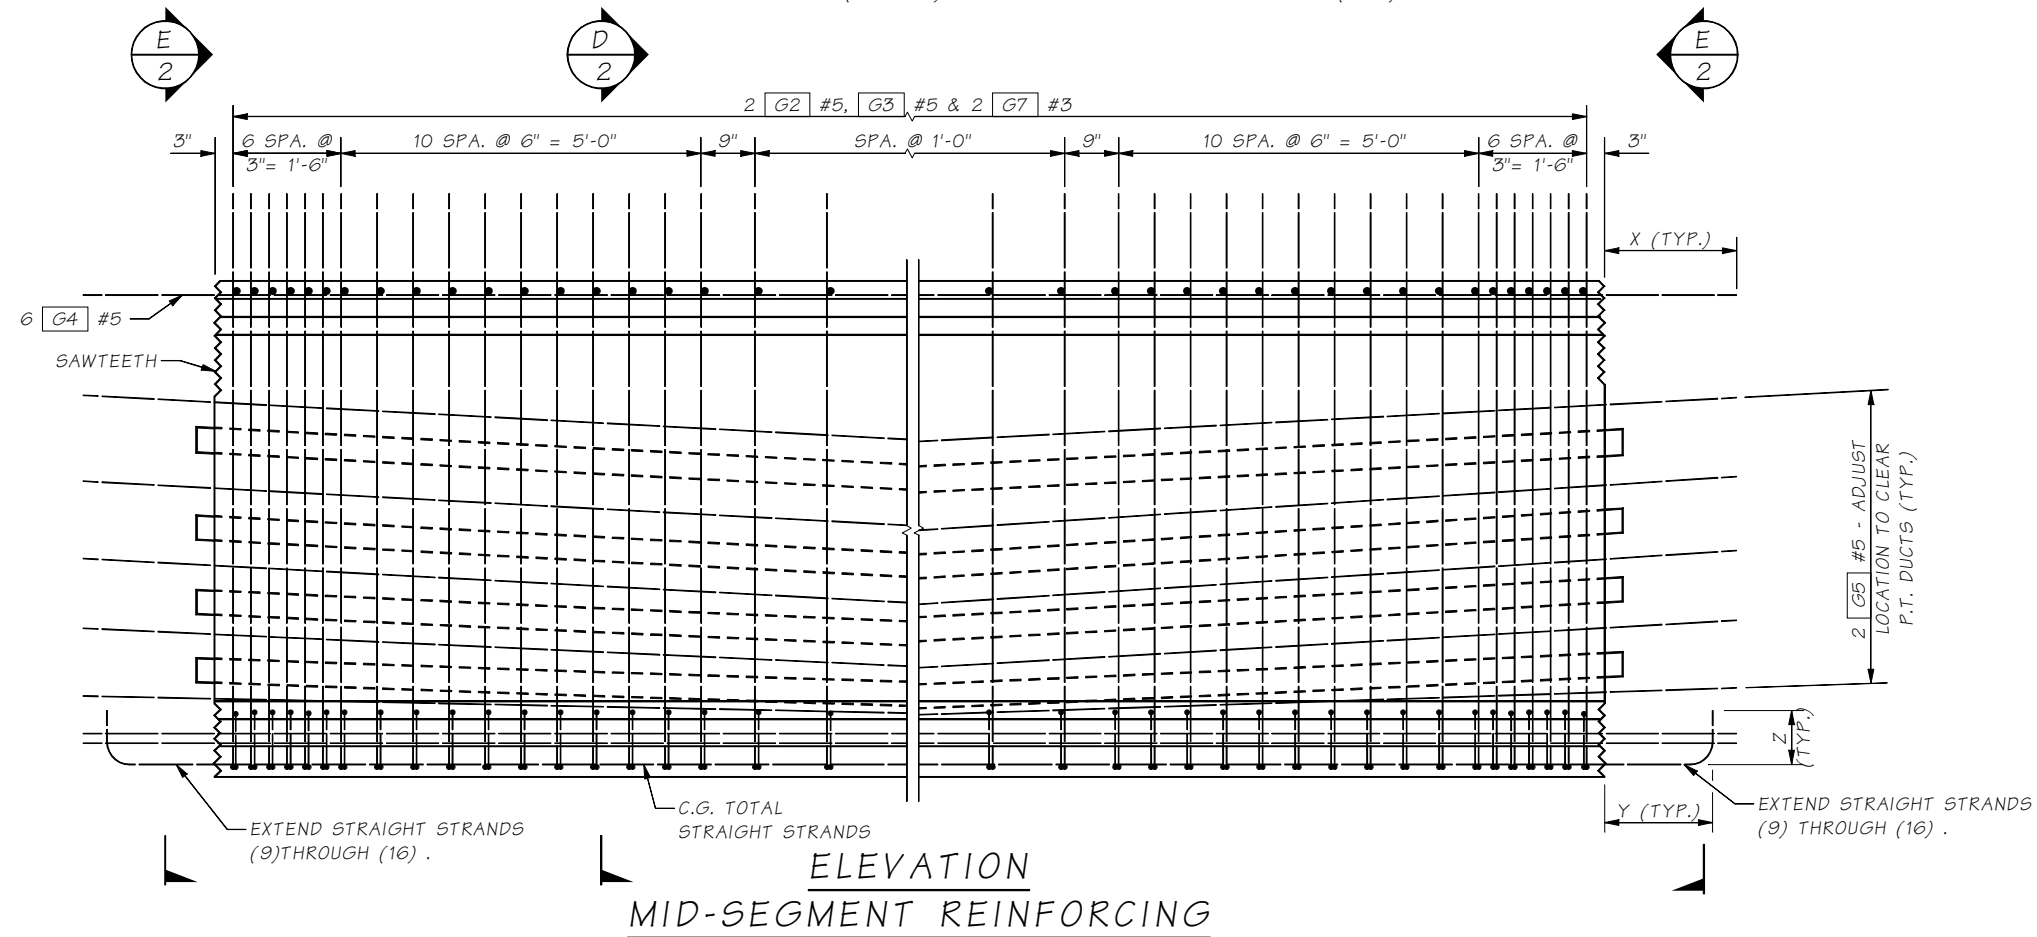

Bridge Design Engr.	M:\STANDARDS\Girders\PT Wide Flange\WF83PTG4.MAN	REGION NO.	STATE	FED. AID PROJ. NO.	SHEET NO.	TOTAL SHEETS
Supervisor		10	WASH.			
Designed By		JOB NUMBER				
Checked By						
Detailed By						
Bridge Projects Engr.						
Prelim. Plan By						
Architect/Specialist	DATE	REVISION	BY	APPD		

Tue Apr 29 13:47:19 2008

BRIDGE
AND
STRUCTURES
OFFICE



Washington State
Department of Transportation

STANDARD
PRESTRESSED CONCRETE GIRDERS

WF83PTG SPLICED GIRDER
DETAILS 4 OF 5

BRIDGE
SHEET
NO.
SHEET
OF
SHEETS

5.9-A2-4
SR JOB NO. SHEET